


Disclaimer:
 All Food Strategy Australia New Zealand Pty Ltd (F.S.A.N.Z) drawings are to be read in conjunction with associated engineers drawings where applicable. All equipment, applications and furniture items shown are close to accurate representations and exact dimensions and clearance requirements should be checked with supplier prior to installation.

All dimensions are to be checked on site prior to any on site construction or off site fabrication. Use written dimensions only, do not scale from printed or electronic drawings. Electronic formatted drawings should be checked for accuracy against the equivalent hard copy issued by F.S.A.N.Z. No responsibility is accepted by F.S.A.N.Z for the misuse or alteration of this drawing in any format.

The designs and concepts expressed on this page are owned by F.S.A.N.Z and will be assigned to the client on completion for the sole purpose of the intended project use only. Any other use or reproduction must be approved by F.S.A.N.Z.

ISSUED:
 FOR INFORMATION ONLY
 NOT FOR CONSTRUCTION

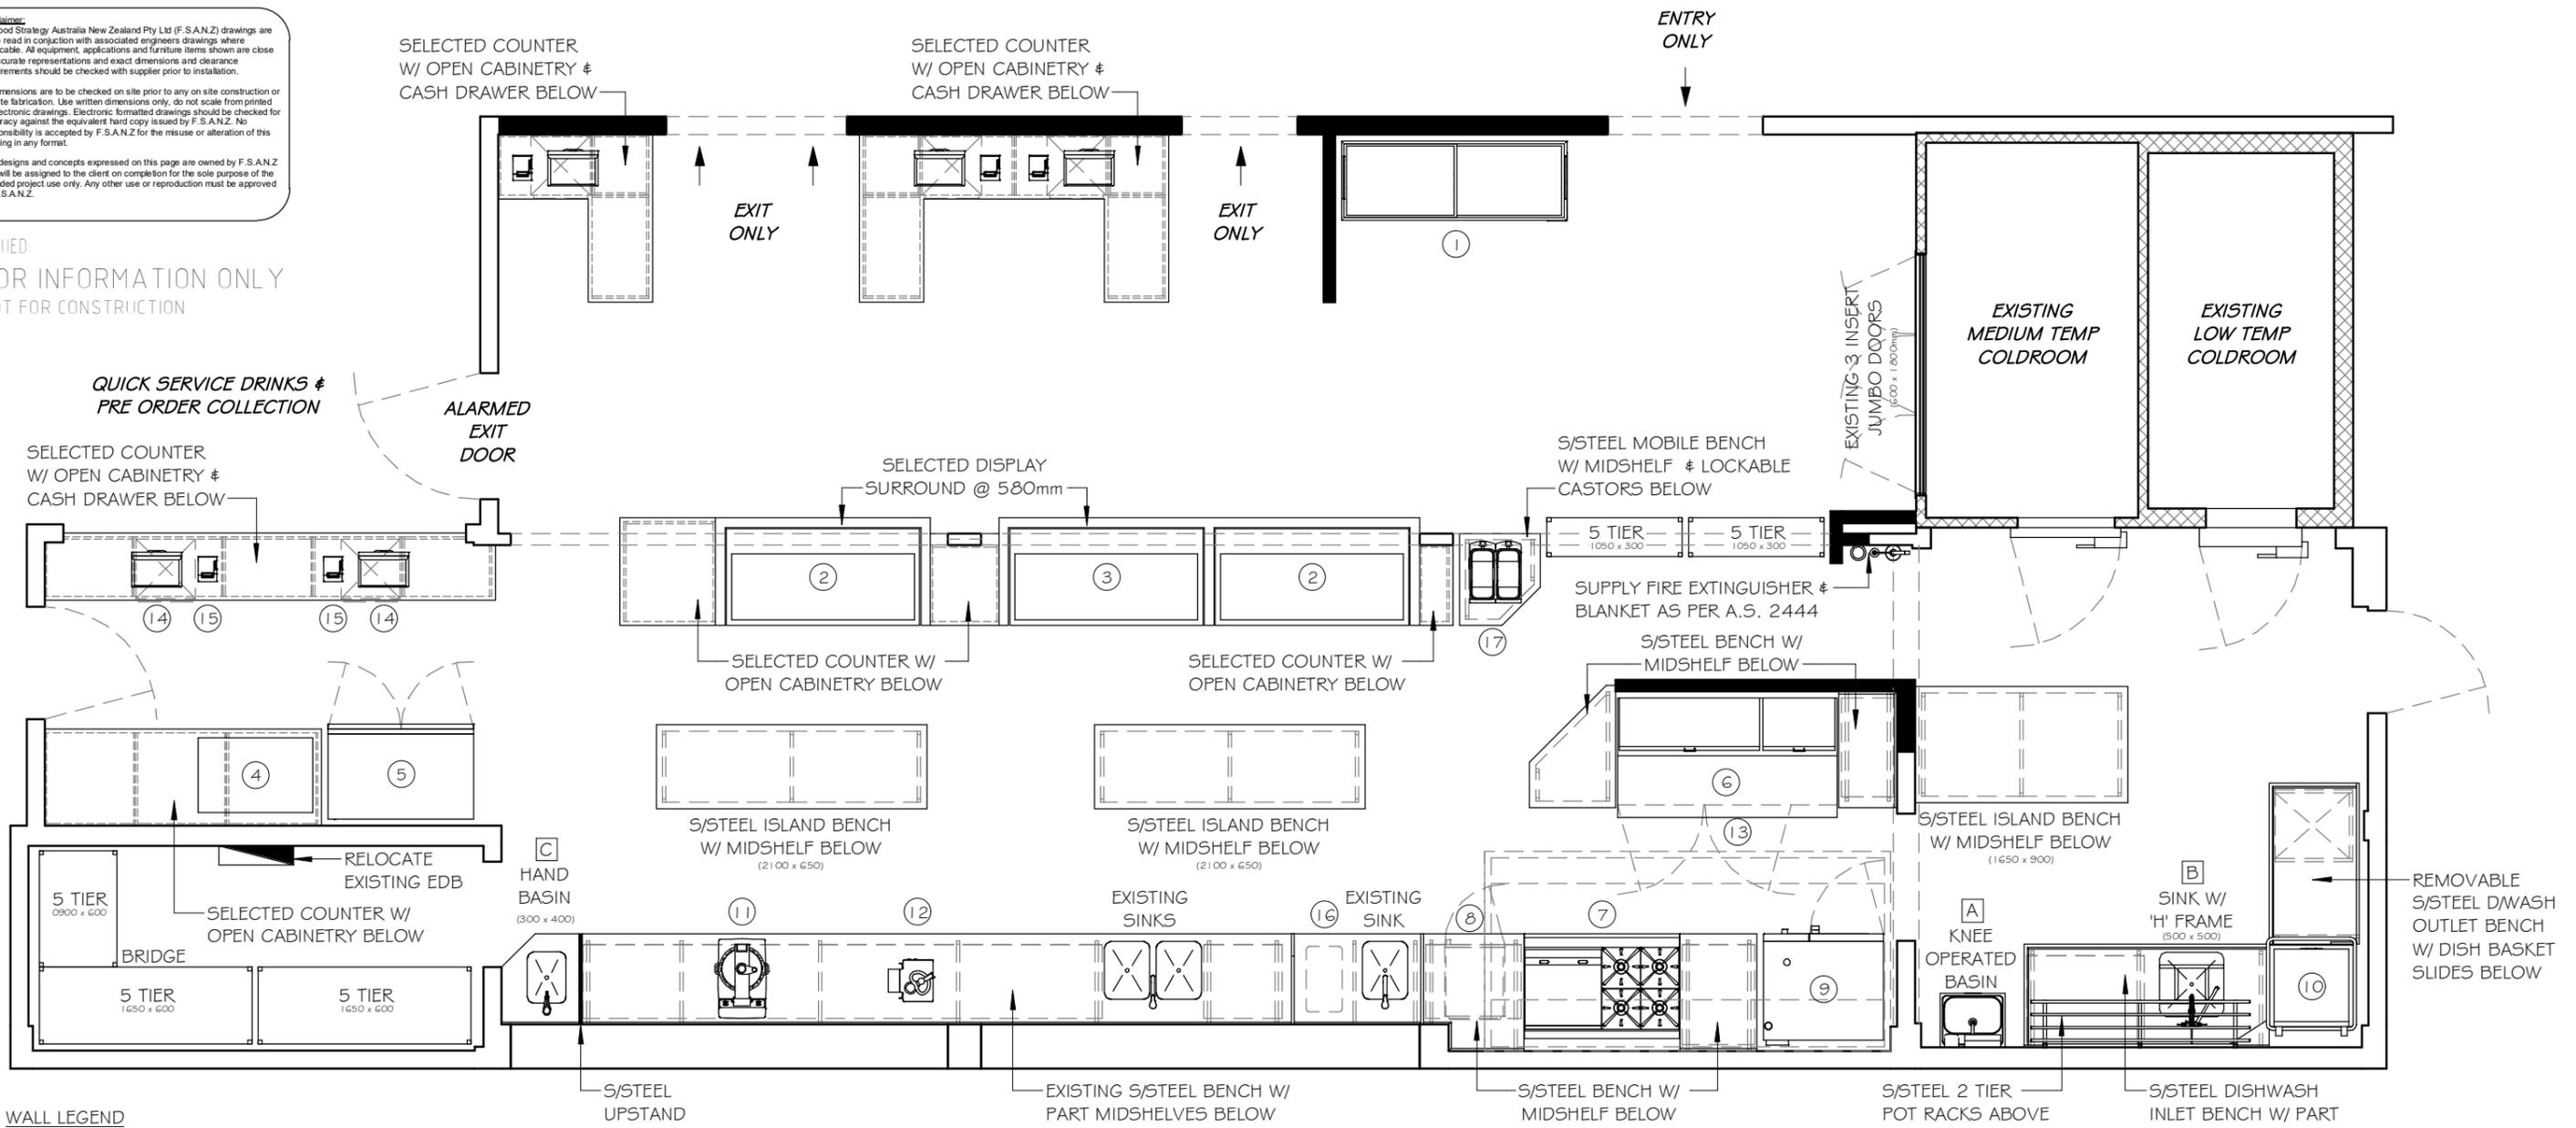

WALL LEGEND

	EXISTING FULL HEIGHT EXTERNAL CONCRETE TILT PANEL WALL
	EXISTING FULL HEIGHT INTERNAL STUD WALL
	EXISTING FULL HEIGHT EXTERNAL BRICK WALL
	NEW FULL HEIGHT INTERNAL STUD WALL
	NEW PART HEIGHT INTERNAL STUD WALL
	INSULATED COLDROOM PANEL

PROPOSED FLOOR PLAN - 116 sq m INTERNAL



FOOD STRATEGY
 Food Strategy Australia New Zealand Pty Ltd.
 Professional Design for Foodservice, Hospitality & Retail

PROJECT:
THE GAP SHS

REVISION	AMENDMENT	DATE
REV A	Floor Plan A	23/09/2020
REV B	Floor Plan B	12/10/2020
REV		

DRAWN: ZVL	DATE: 12/10/2020
CHECKED BY: RJG	SCALE: 1:50
DRAWING No: 5937	SHEET No: 01
	ISSUE: B
	A3

Ph (07) 3354 2055
 team@foodstrategy.com.au
 Unit 2/12 Johnstone Road,
 Brendale Q 4500
 ABN 56 916 015 663

ALL DIMENSIONS & SITE SPECIFIC
 DETAILS TO BE CONFIRMED ON SITE
 © COPYRIGHT FOOD STRATEGY AUSTRALIA NEW ZEALAND PTY LTD 2020

Disclaimer:
 All Food Strategy Australia New Zealand Pty Ltd (F.S.A.N.Z) drawings are to be read in conjunction with associated engineers drawings where applicable. All equipment, applications and furniture items shown are close to accurate representations and exact dimensions and clearance requirements should be checked with supplier prior to installation.

All dimensions are to be checked on site prior to any on site construction or off site fabrication. Use written dimensions only, do not scale from printed or electronic drawings. Electronic formatted drawings should be checked for accuracy against the equivalent hard copy issued by F.S.A.N.Z. No responsibility is accepted by F.S.A.N.Z for the misuse or alteration of this drawing in any format.

The designs and concepts expressed on this page are owned by F.S.A.N.Z and will be assigned to the client on completion for the sole purpose of the intended project use only. Any other use or reproduction must be approved by F.S.A.N.Z.

ISSUED:
 FOR INFORMATION ONLY
 NOT FOR CONSTRUCTION

EQUIPMENT SCHEDULE										
CODE	ITEM	BRAND	MODEL	QUANTITY	AMPS	KILOWATTS	GAS	WASTE	WATER	NOTES
1	CHEST FREEZER SLIDING GLASS DOORS	BROMIC	CF0600ATCG	1	SINGLE PHASE 10amps	0.42	N/A	N/A	N/A	
2	HEATED DISPLAY CABINET	COSSIGA	BTGHT15-SD	2	SINGLE PHASE 15amps	NOT PROVIDED	N/A	N/A	N/A	SUPPLIED W/ 15amps 3 PIN PLUG; SLIDING GLASS FRONT
3	REFRIGERATED DISPLAY CABINET	COSSIGA	BTGRF15-SD	1	SINGLE PHASE 10amps	NOT PROVIDED	N/A	N/A	N/A	SUPPLIED W/ 10amps 3 PIN PLUG; SLIDING GLASS FRONT
4	PIE WARMER	KAM	KAM 8	1	SINGLE PHASE 10amps	NOT PROVIDED	N/A	N/A	N/A	EXISTING
5	2 DOOR UPRIGHT REFRIGERATOR	SKOPE	TME1000	1	SINGLE PHASE 10amps	0.86	N/A	N/A	N/A	
6	2 DOOR PIZZA PREP REFRIGERATOR	SKIPIO	SPR-675D	1	SINGLE PHASE 10amps	0.56	N/A	N/A	N/A	
7	GAS RANGE STATIC OVEN 1200	BLUE SEAL	G508B	1	N/A	N/A	1.82 mj/HR	N/A	N/A	
8	MICROWAVE	BONN	CM-1401T	1	SINGLE PHASE 10amps	1.4	N/A	N/A	N/A	W/ CPS3A MICROSAVE CAVITY LINER
9	ELECTRIC COMBI STEAMER	BLUE SEAL	E710RSDW	1	THREE PHASE	26.5	N/A	TUNDISH	3/4 INCH COLD	
10	PASSTHROUGH DISHWASHER	WASHTECH	M2 - 15	1	SINGLE PHASE 15amps	3.7	N/A	D/WASH	3/4 INCH HOT	
11	FOOD PROCESSOR	ROBOT COUPE	BLUXER 15 V.V	1	THREE PHASE	3	N/A	N/A	N/A	
12	VEGETABLE PREPARATION MACHINE	ROBOT COUPE	CL 50 ULTRA	1	SINGLE PHASE 10amps	0.55	N/A	N/A	N/A	
13	EXHAUST CANOPY	HALTON	KVF	1	THREE PHASE 10amp/PHASE	NOT PROVIDED	N/A	N/A	N/A	
14	POINT OF SALE	SELECTED BY CLIENT	N/A	5	SINGLE PHASE 10amps	NOT PROVIDED	N/A	N/A	N/A	
15	DOCKET PRINTER	SELECTED BY CLIENT	N/A	5	SINGLE PHASE 10amps	NOT PROVIDED	N/A	N/A	N/A	
16	87L TRIMLINE RECTANGULAR WASTE BIN	CARLISLE	34202303	1	N/A	N/A	N/A	N/A	N/A	BLACK FINISH
17	SLUSHIE MACHINE	EXISTING	EXISTING	1	SINGLE PHASE 10amps	EXISTING	N/A	N/A	N/A	

SHELVING SCHEDULE		
TYPE	DIMENSIONS (mm)	QUANTITY
5 TIER	0900 x 600	1
5 TIER	1050 x 300	2
5 TIER	1650 x 600	2

TAPWARE FIXTURE SCHEDULE					
CODE	BRAND	MODEL	DESCRIPTION	QUANTITY	NOTES
A	STODDART	SPPL.WB.KO1.300.TV	WASH BASIN KNEE OPERATED WITH SPLASHBACK	1	W/ TEMPERING VALVE
B	GLOBAL TAPWARE	GFO32512	PRE RINSE DUAL HOB TAP STANDARD W/ 12" POT FILLER	1	W/ SINGLE HOLE DUAL DECK MOUNT
C	GLOBAL TAPWARE	GMB	BASIN MIXER W/ STANDARD # LEVER HANDLE # 2 x INDICATORS	1	

EQUIPMENT SCHEDULE & SHELVING SCHEDULE



PROJECT:
 THE GAP SHS

REVISION	AMENDMENT	DATE
REV A	Floor Plan A	23/09/2020
REV B	Floor Plan B	12/10/2020
REV		

DRAWN: ZVL	DATE: 12/10/2020	
CHECKED BY: RJG	SCALE:	ISSUE B
DRAWING No 5937	SHEET No 02	A3

Ph (07) 3354 2055
 team@foodstrategy.com.au
 Unit 2/12 Johnstone Road,
 Brendale Q 4500
 ABN 56 916 015 663

ALL DIMENSIONS & SITE SPECIFIC
 DETAILS TO BE CONFIRMED ON SITE